




一层平面图 1:100

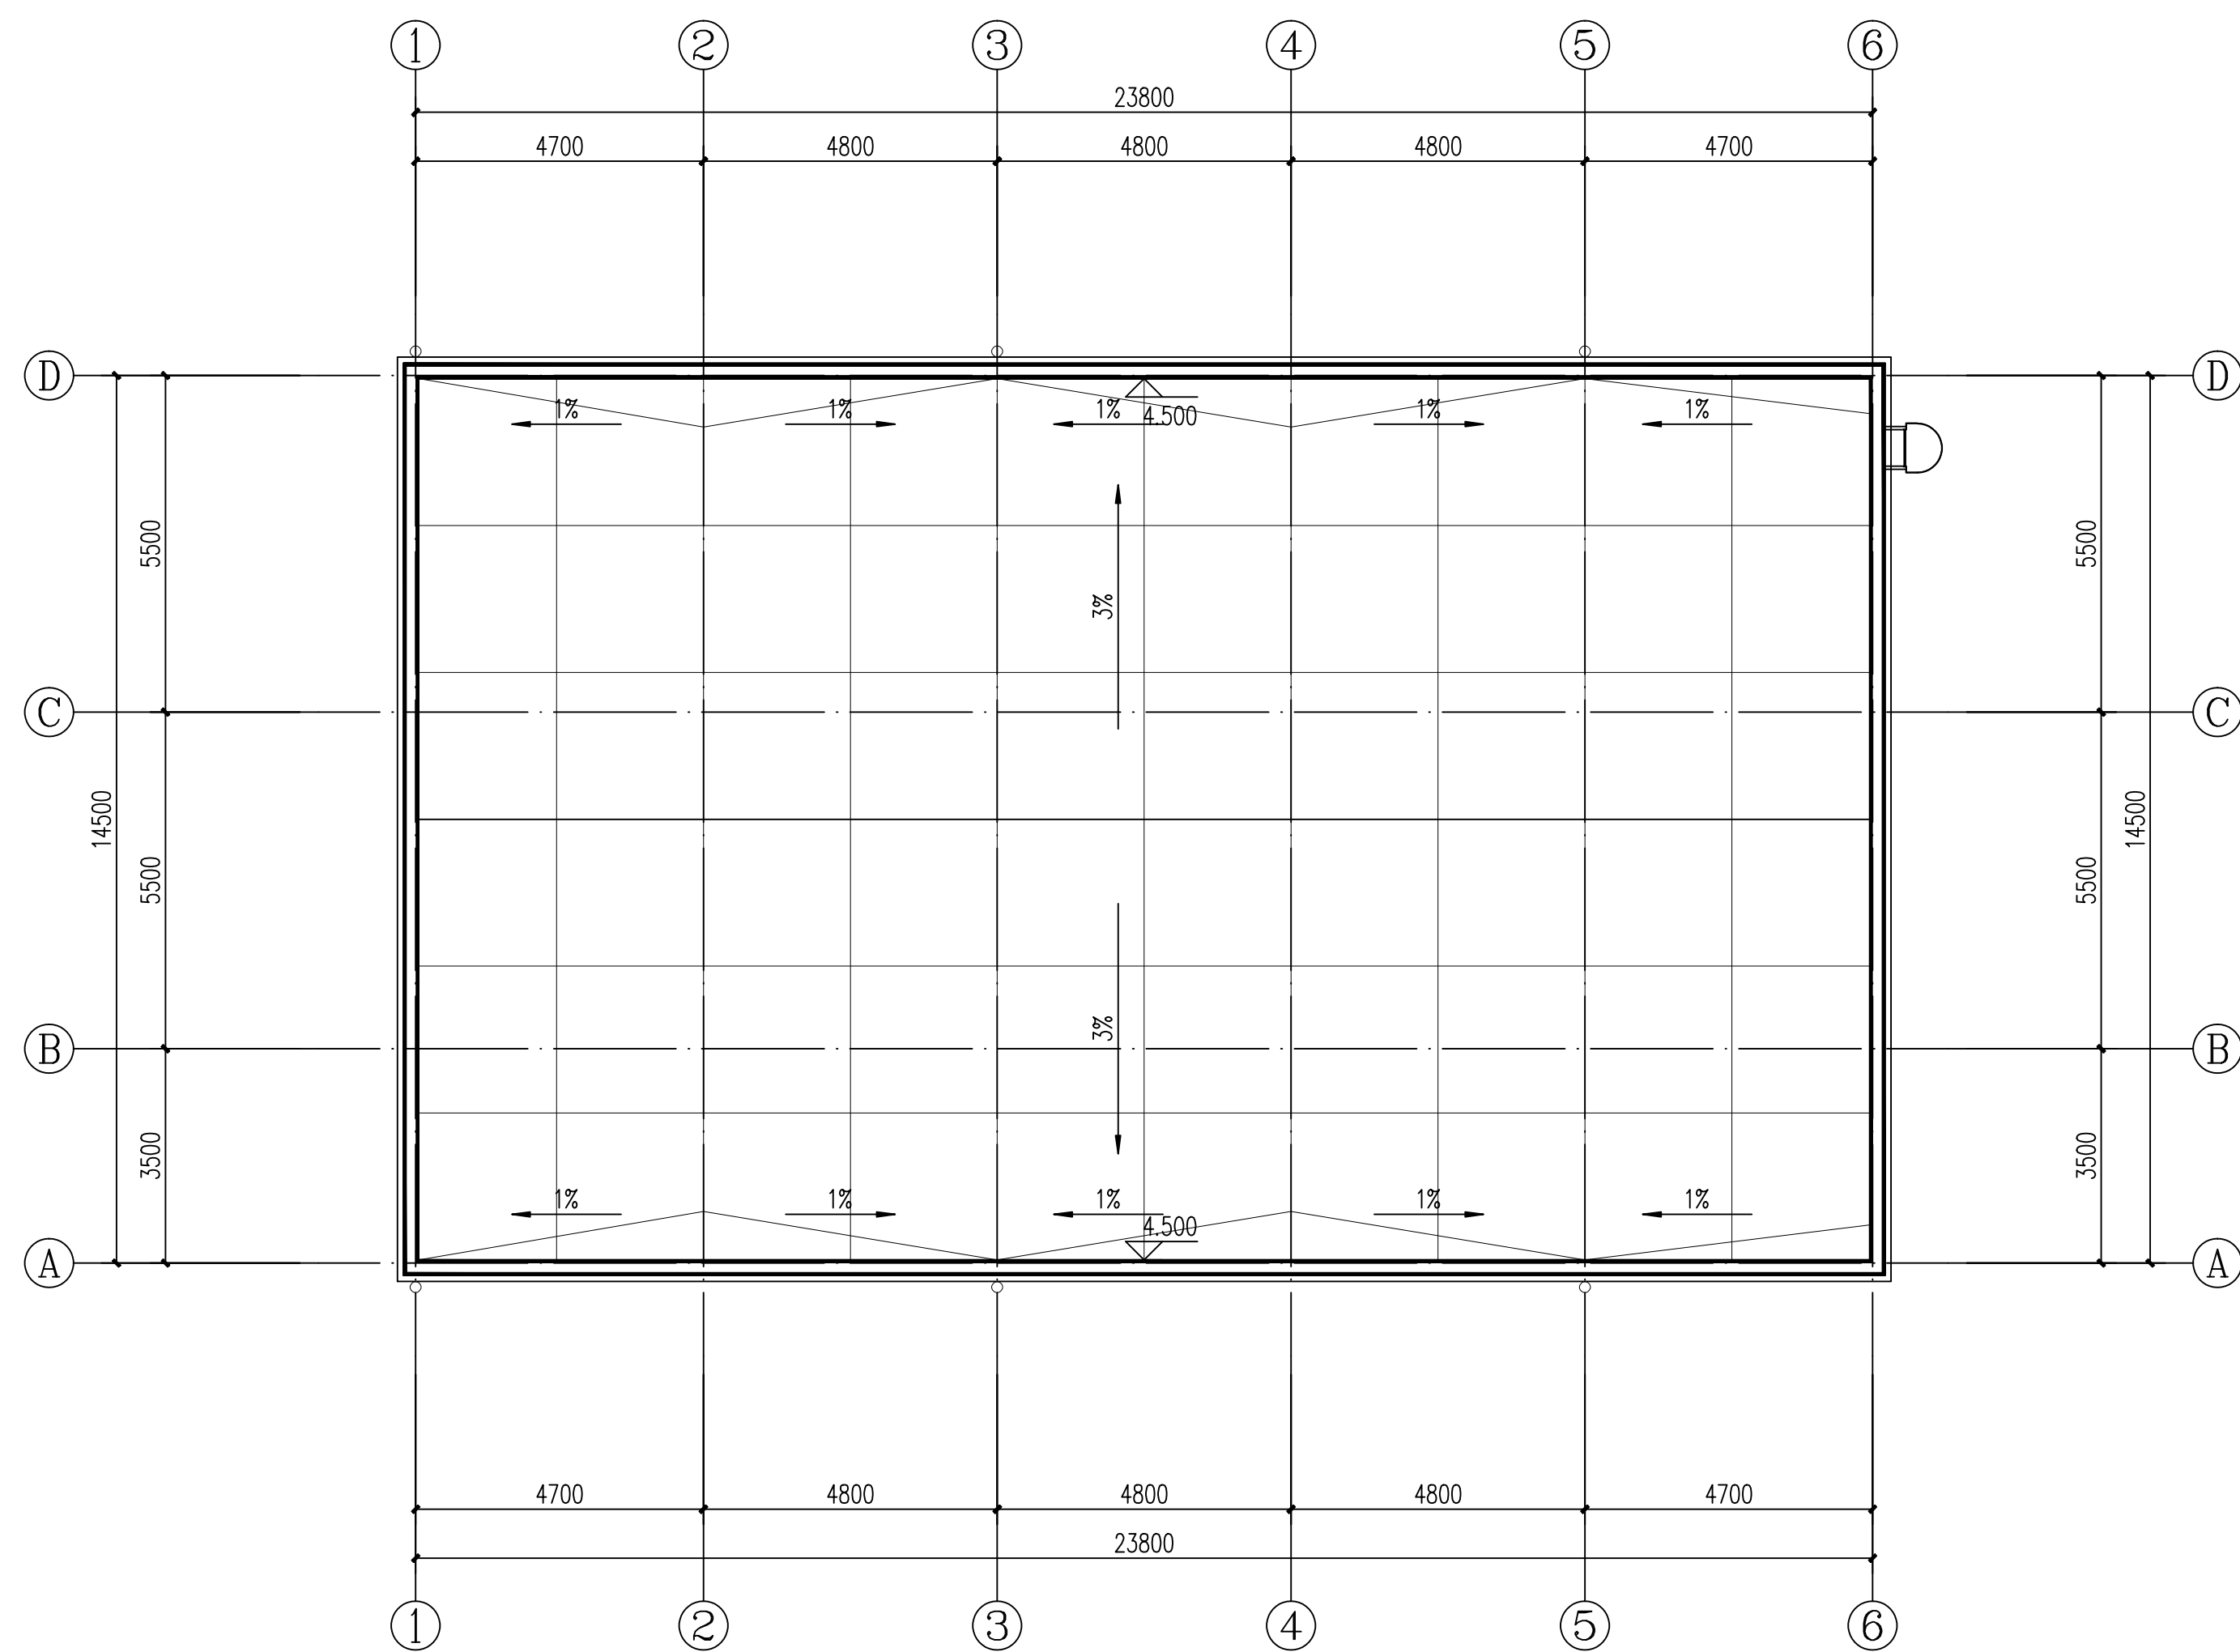


屋顶层平面图 1:100

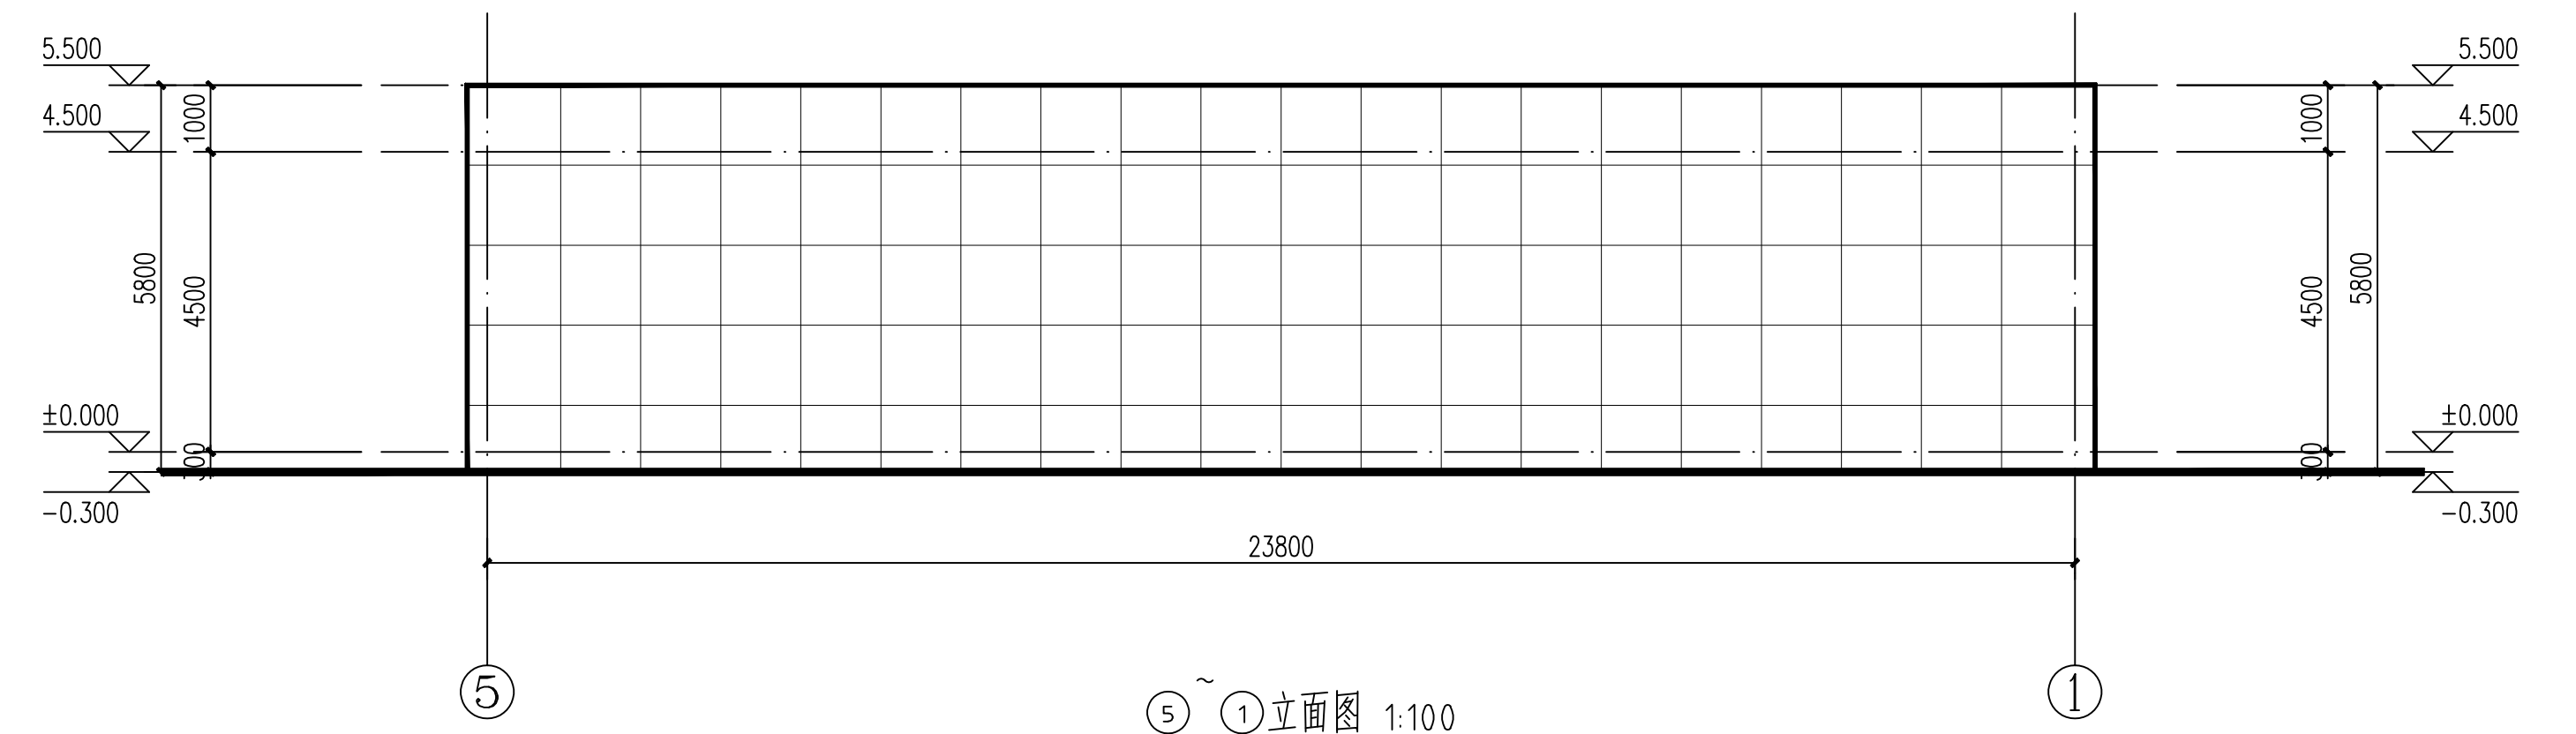


⑤ ①立面图 1:100

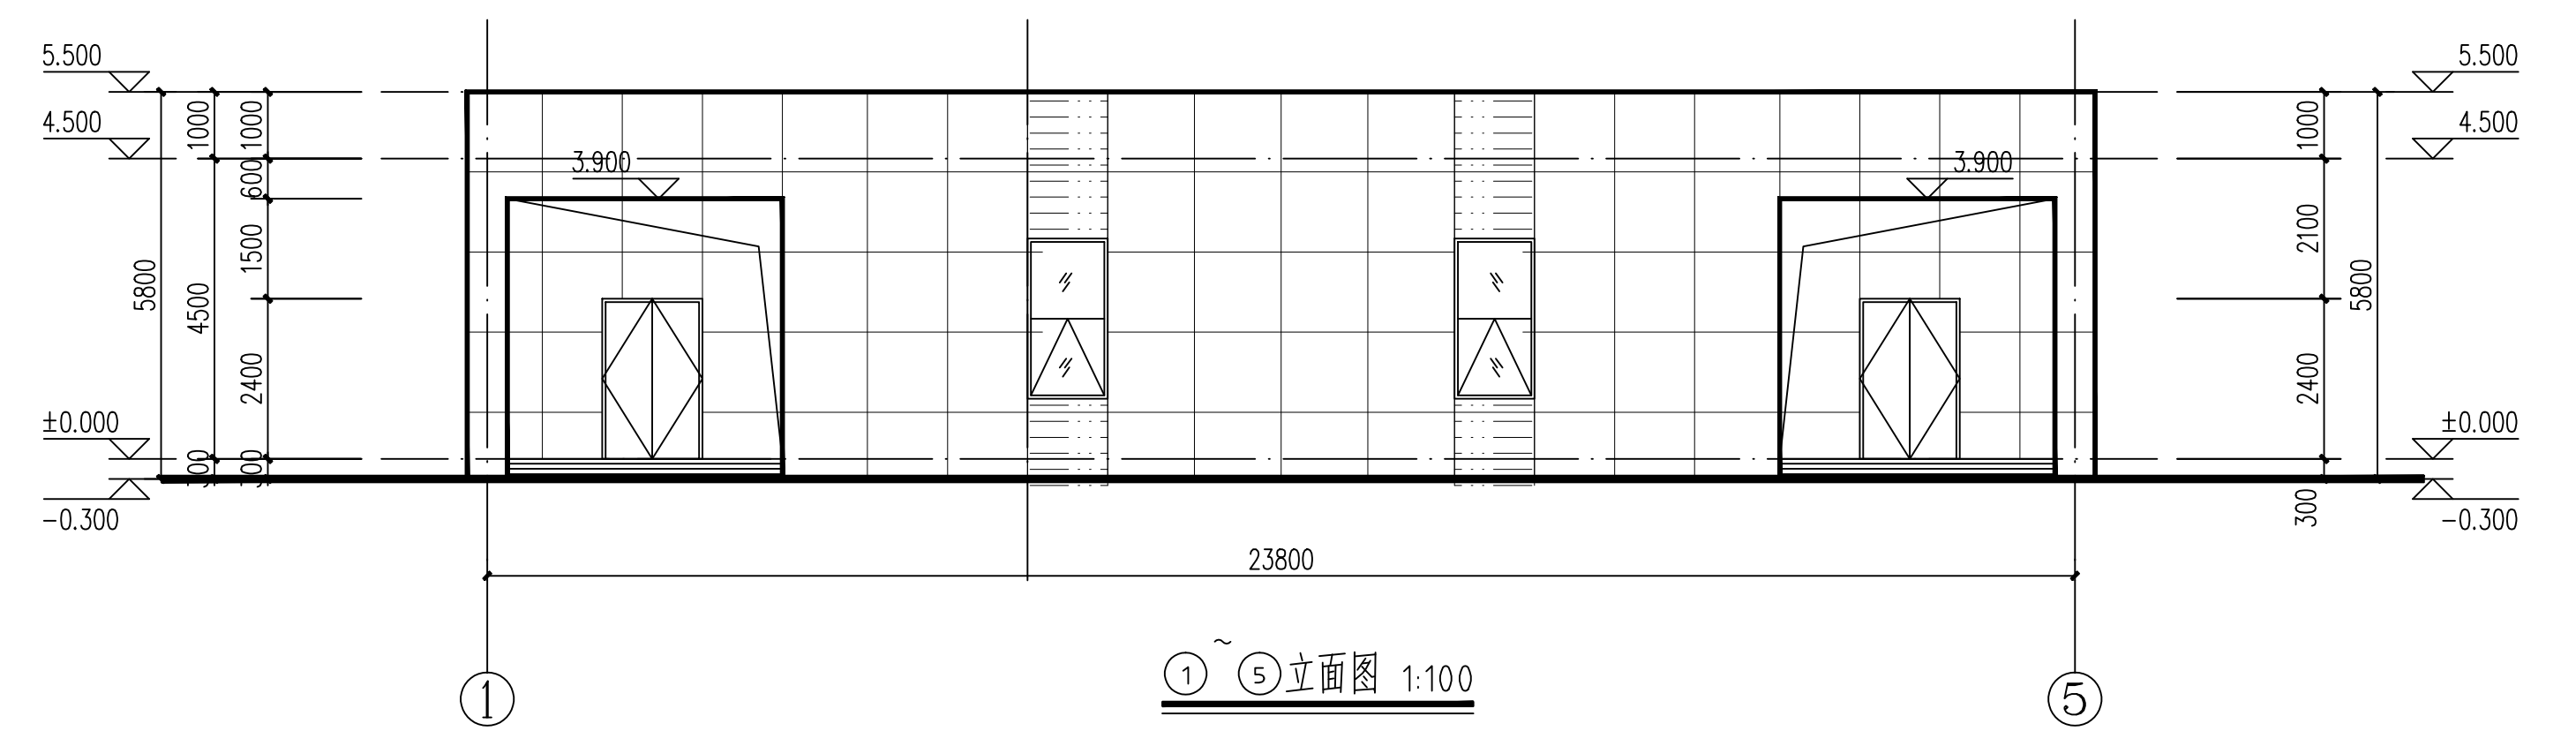


① ~ ⑤ 立面图 1:100

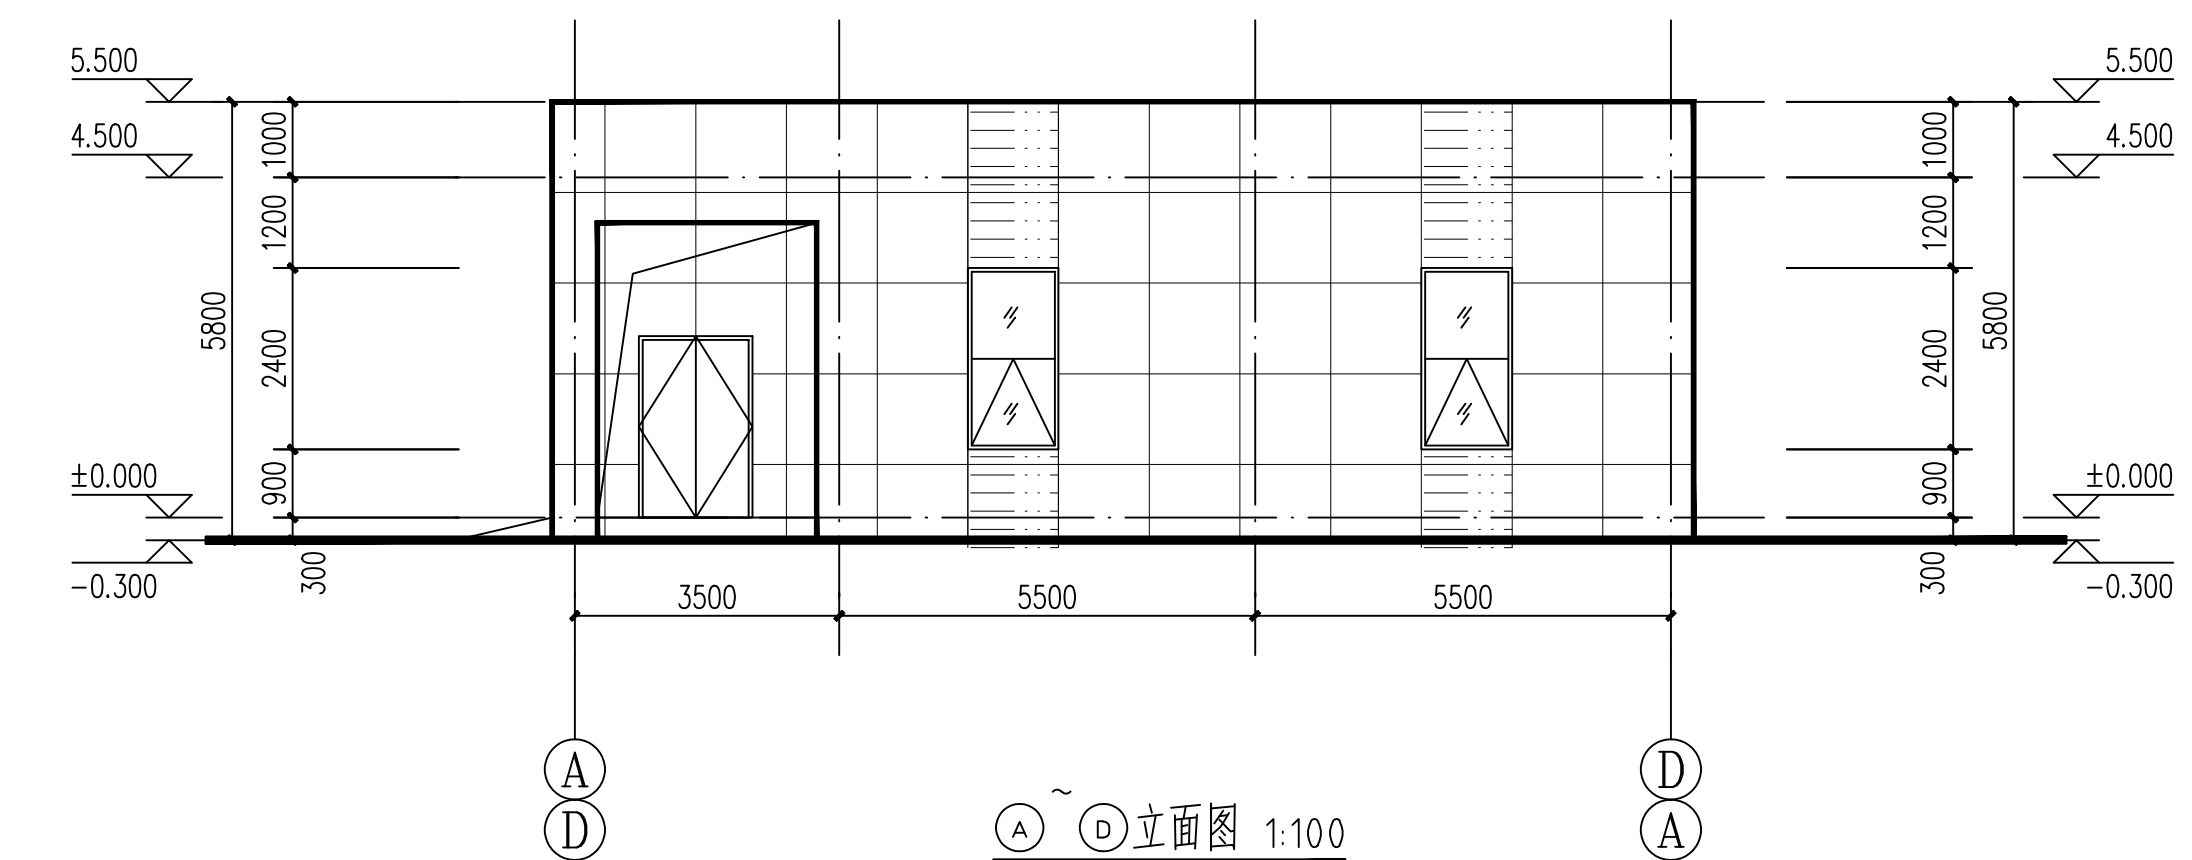

④ ~ ⑤ 立面图 1:100

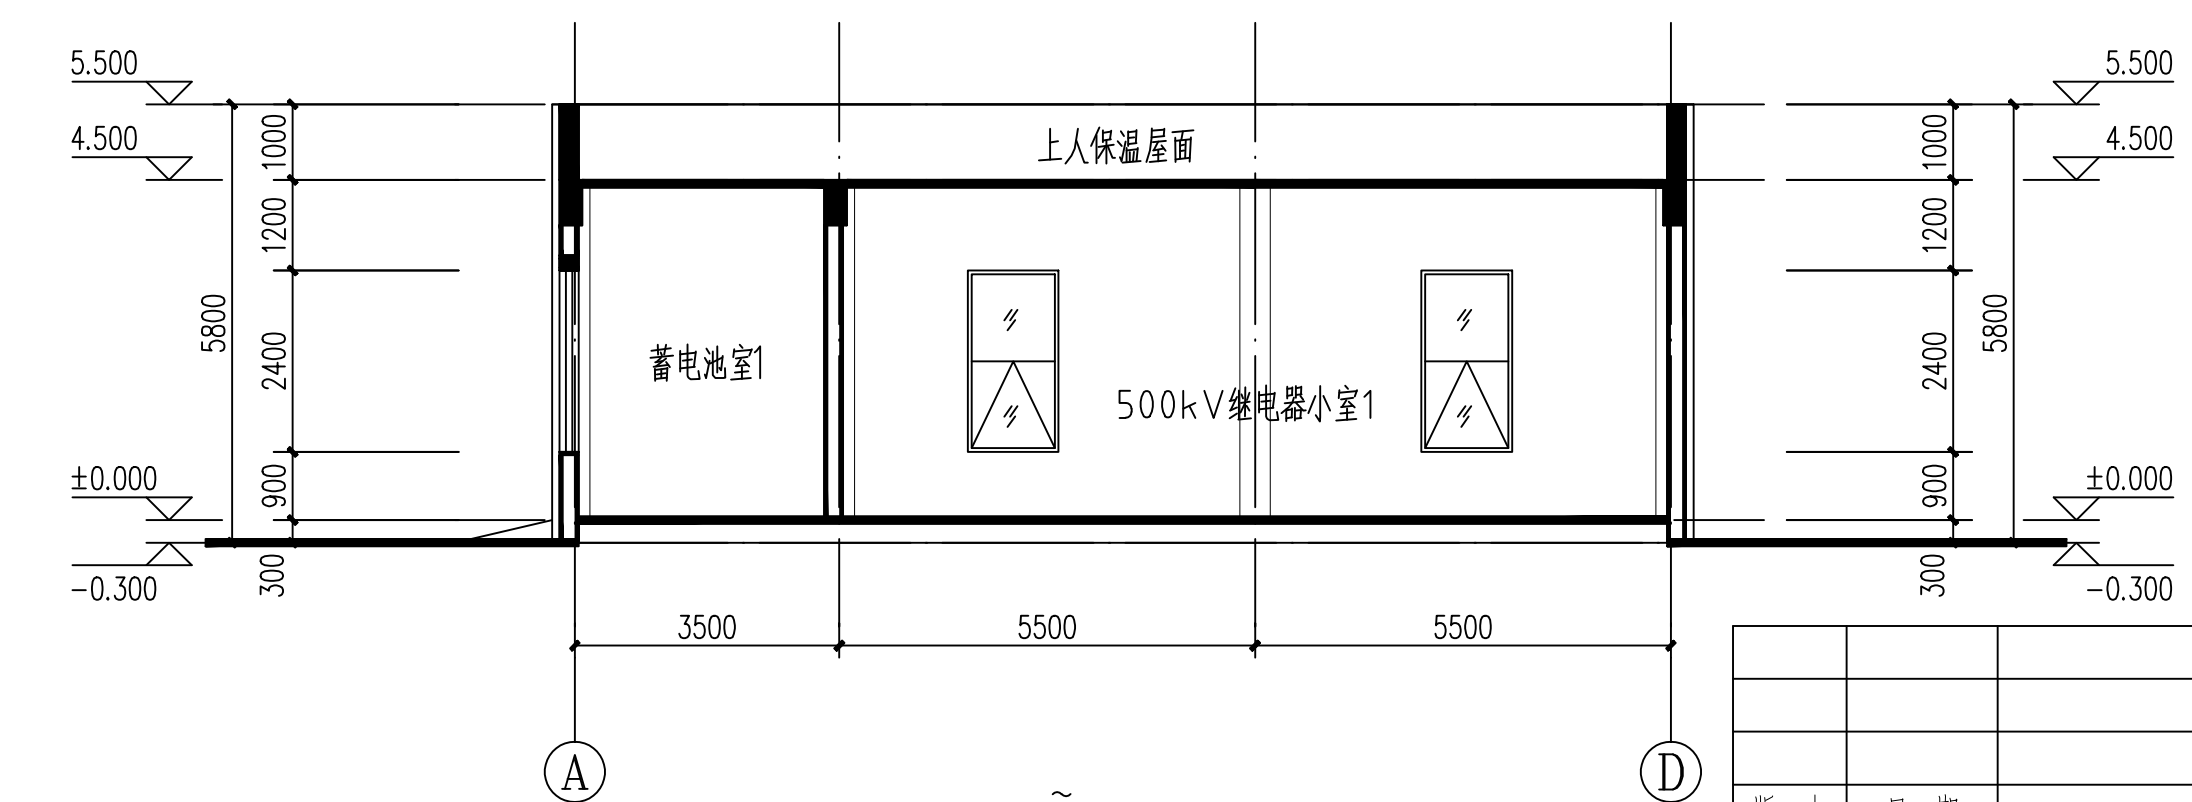

④ ~ ⑤ 立面图 1:100

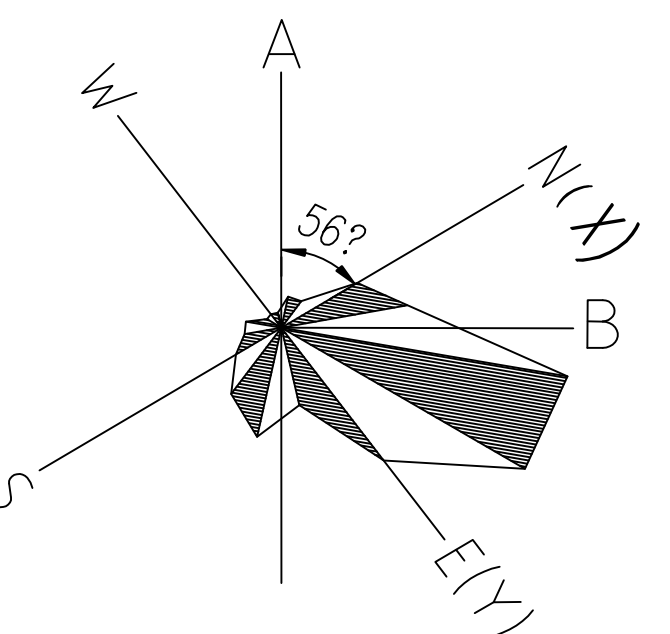[illegible]